



WAKOTA ARENA

REMODEL & ADDITION

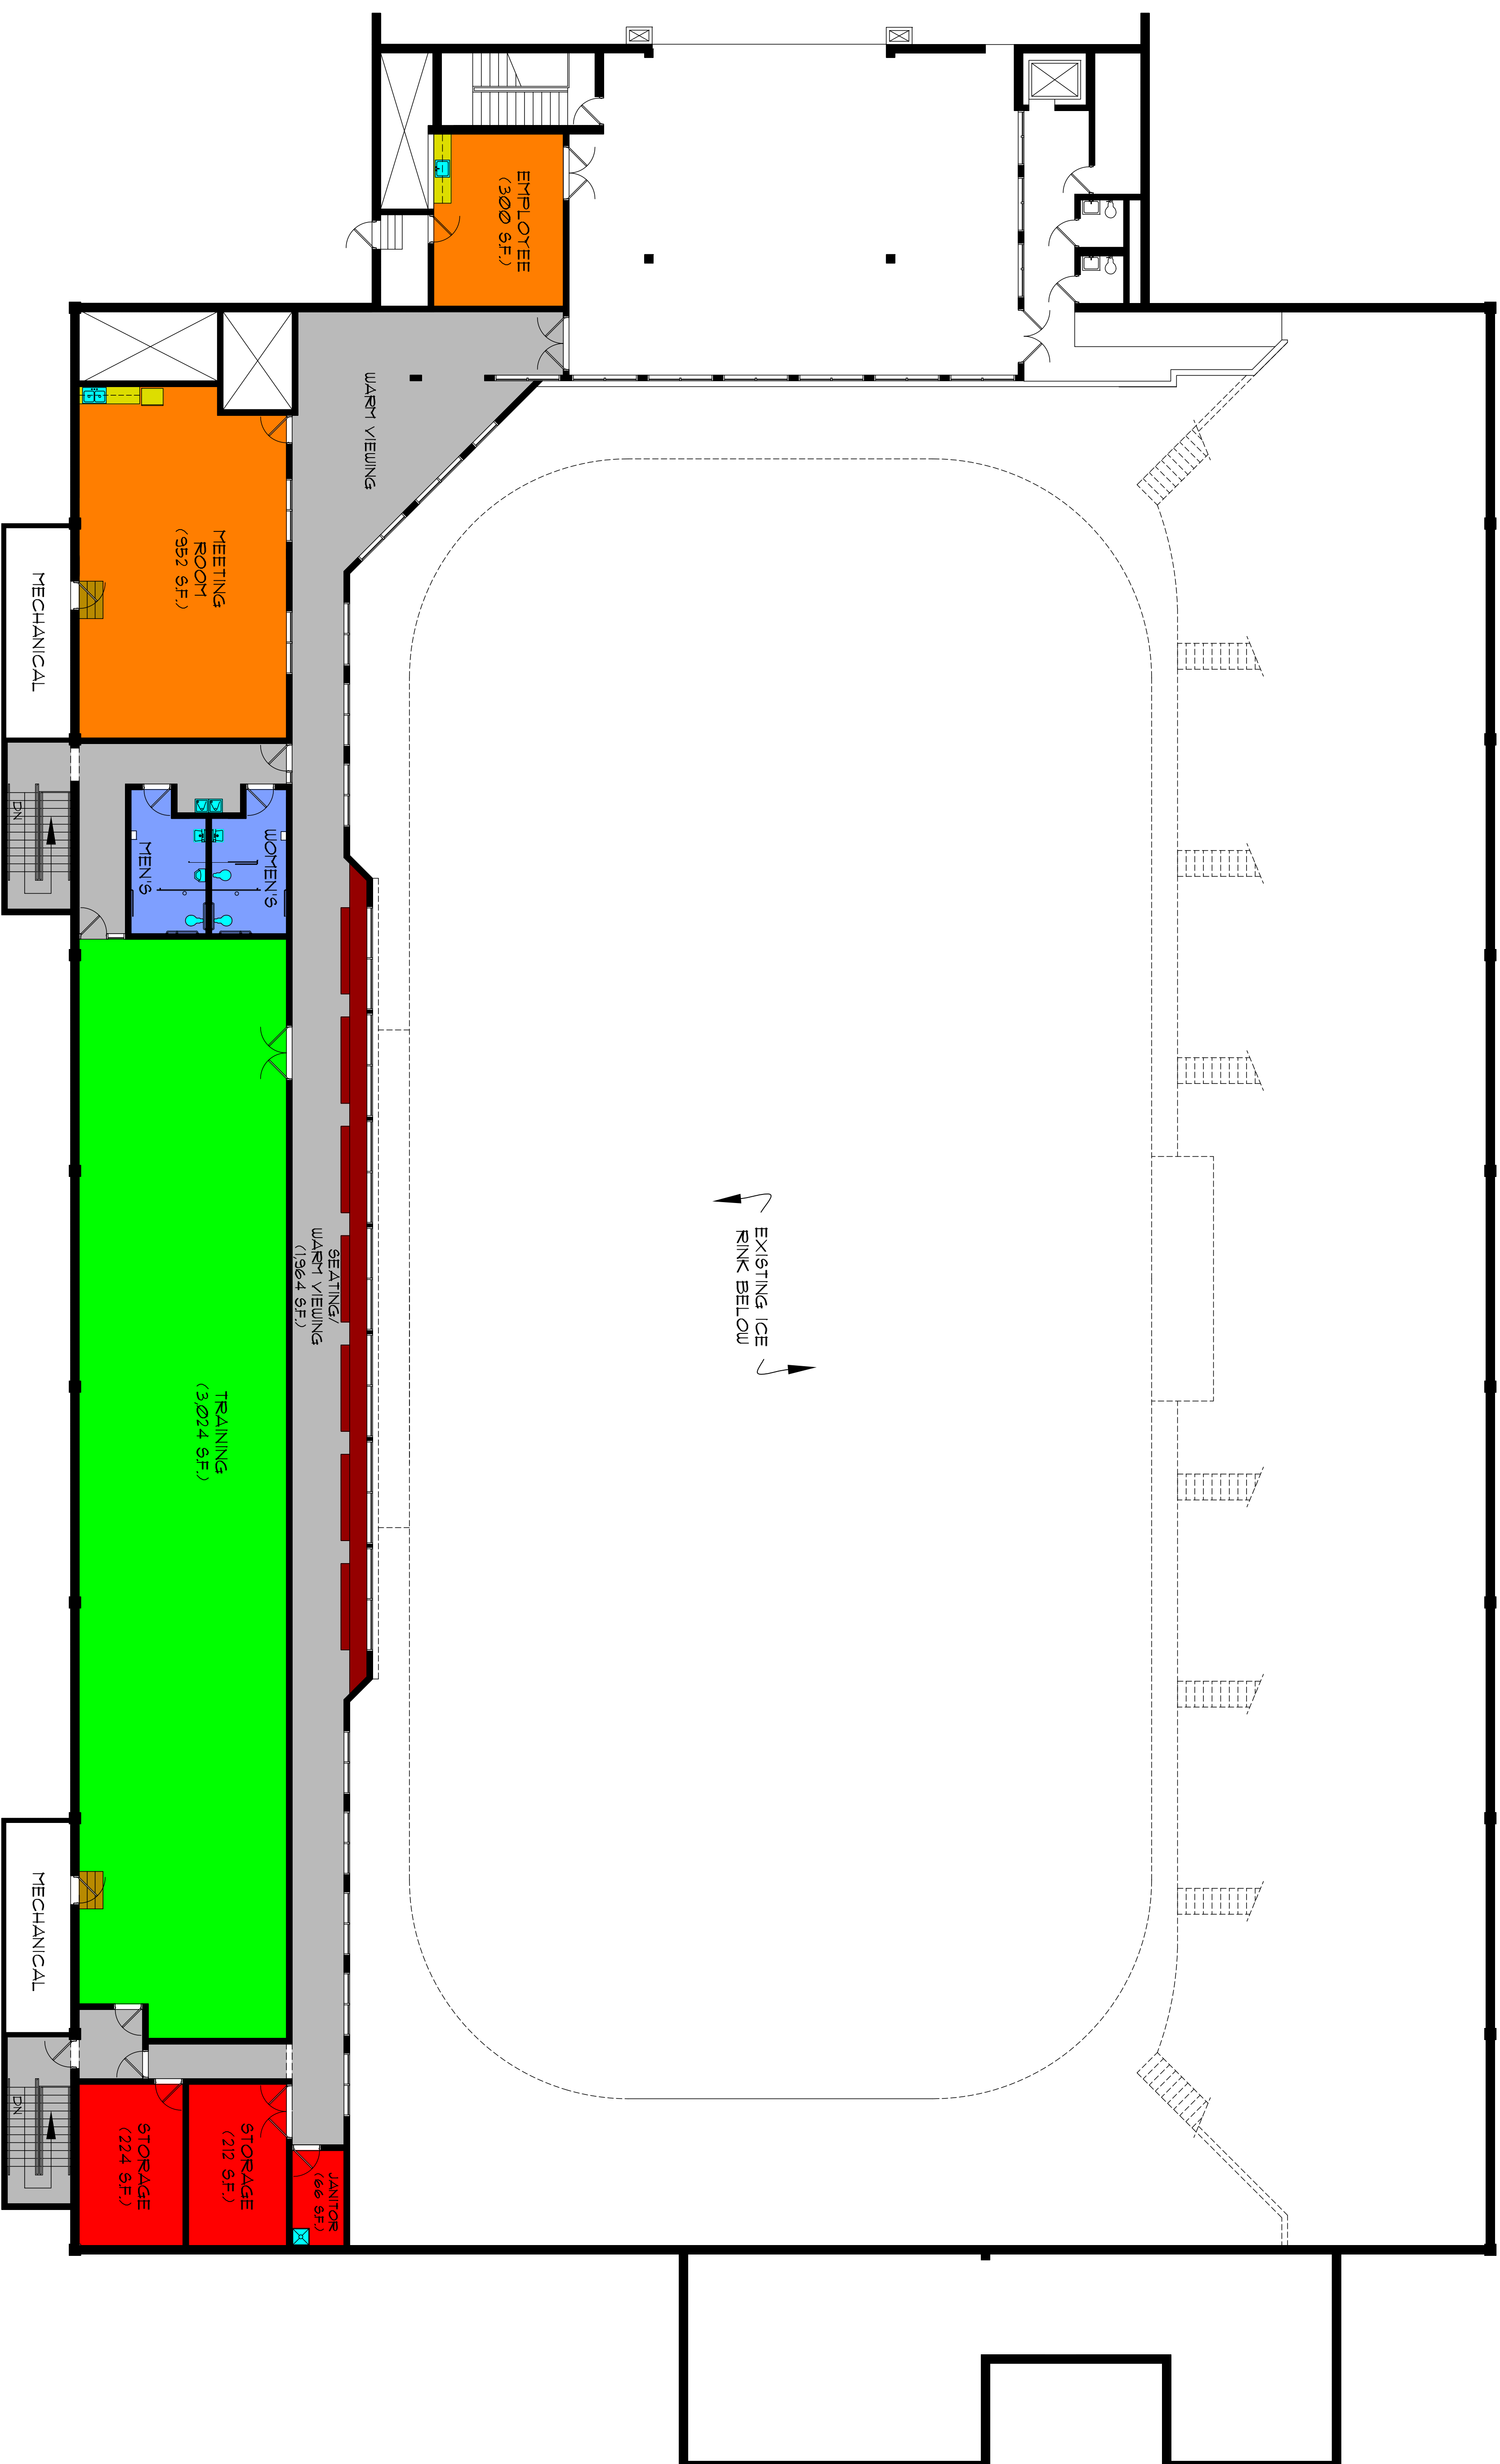

UPPER LEVEL FLOOR PLAN - 2D RENDERING

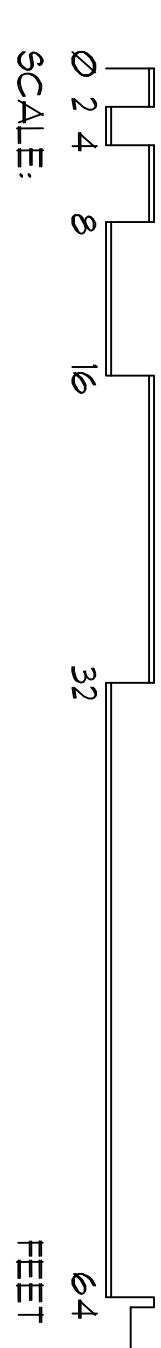

UPPER LEVEL FLOOR PLAN - 2D RENDERING

SHEET	DATE	REVISION	DATE
A-1e	08-09-13		
	DRAWN BY		
	MAT McDONALD		

WAKOTA ICE ARENA
REMODEL & ADDITION
 141 6TH STREET SOUTH
 SOUTH ST. PAUL, MINNESOTA 55075

I hereby certify that this Plan, Specification, or Report was prepared by me or under my direct supervision and that I am a duly Licensed Architect under the laws of the State of Minnesota.
 Richard V. Krumm

 Date Reg. No. 13013

RVK ARCHITECTS
 516 TROUT BROOK DRIVE
 ROBERTS, WISCONSIN 54023
 (651) 738-0021 - dkrumm@rvkarchitects.com