


WAKOTA ARENA

REMODEL & ADDITION

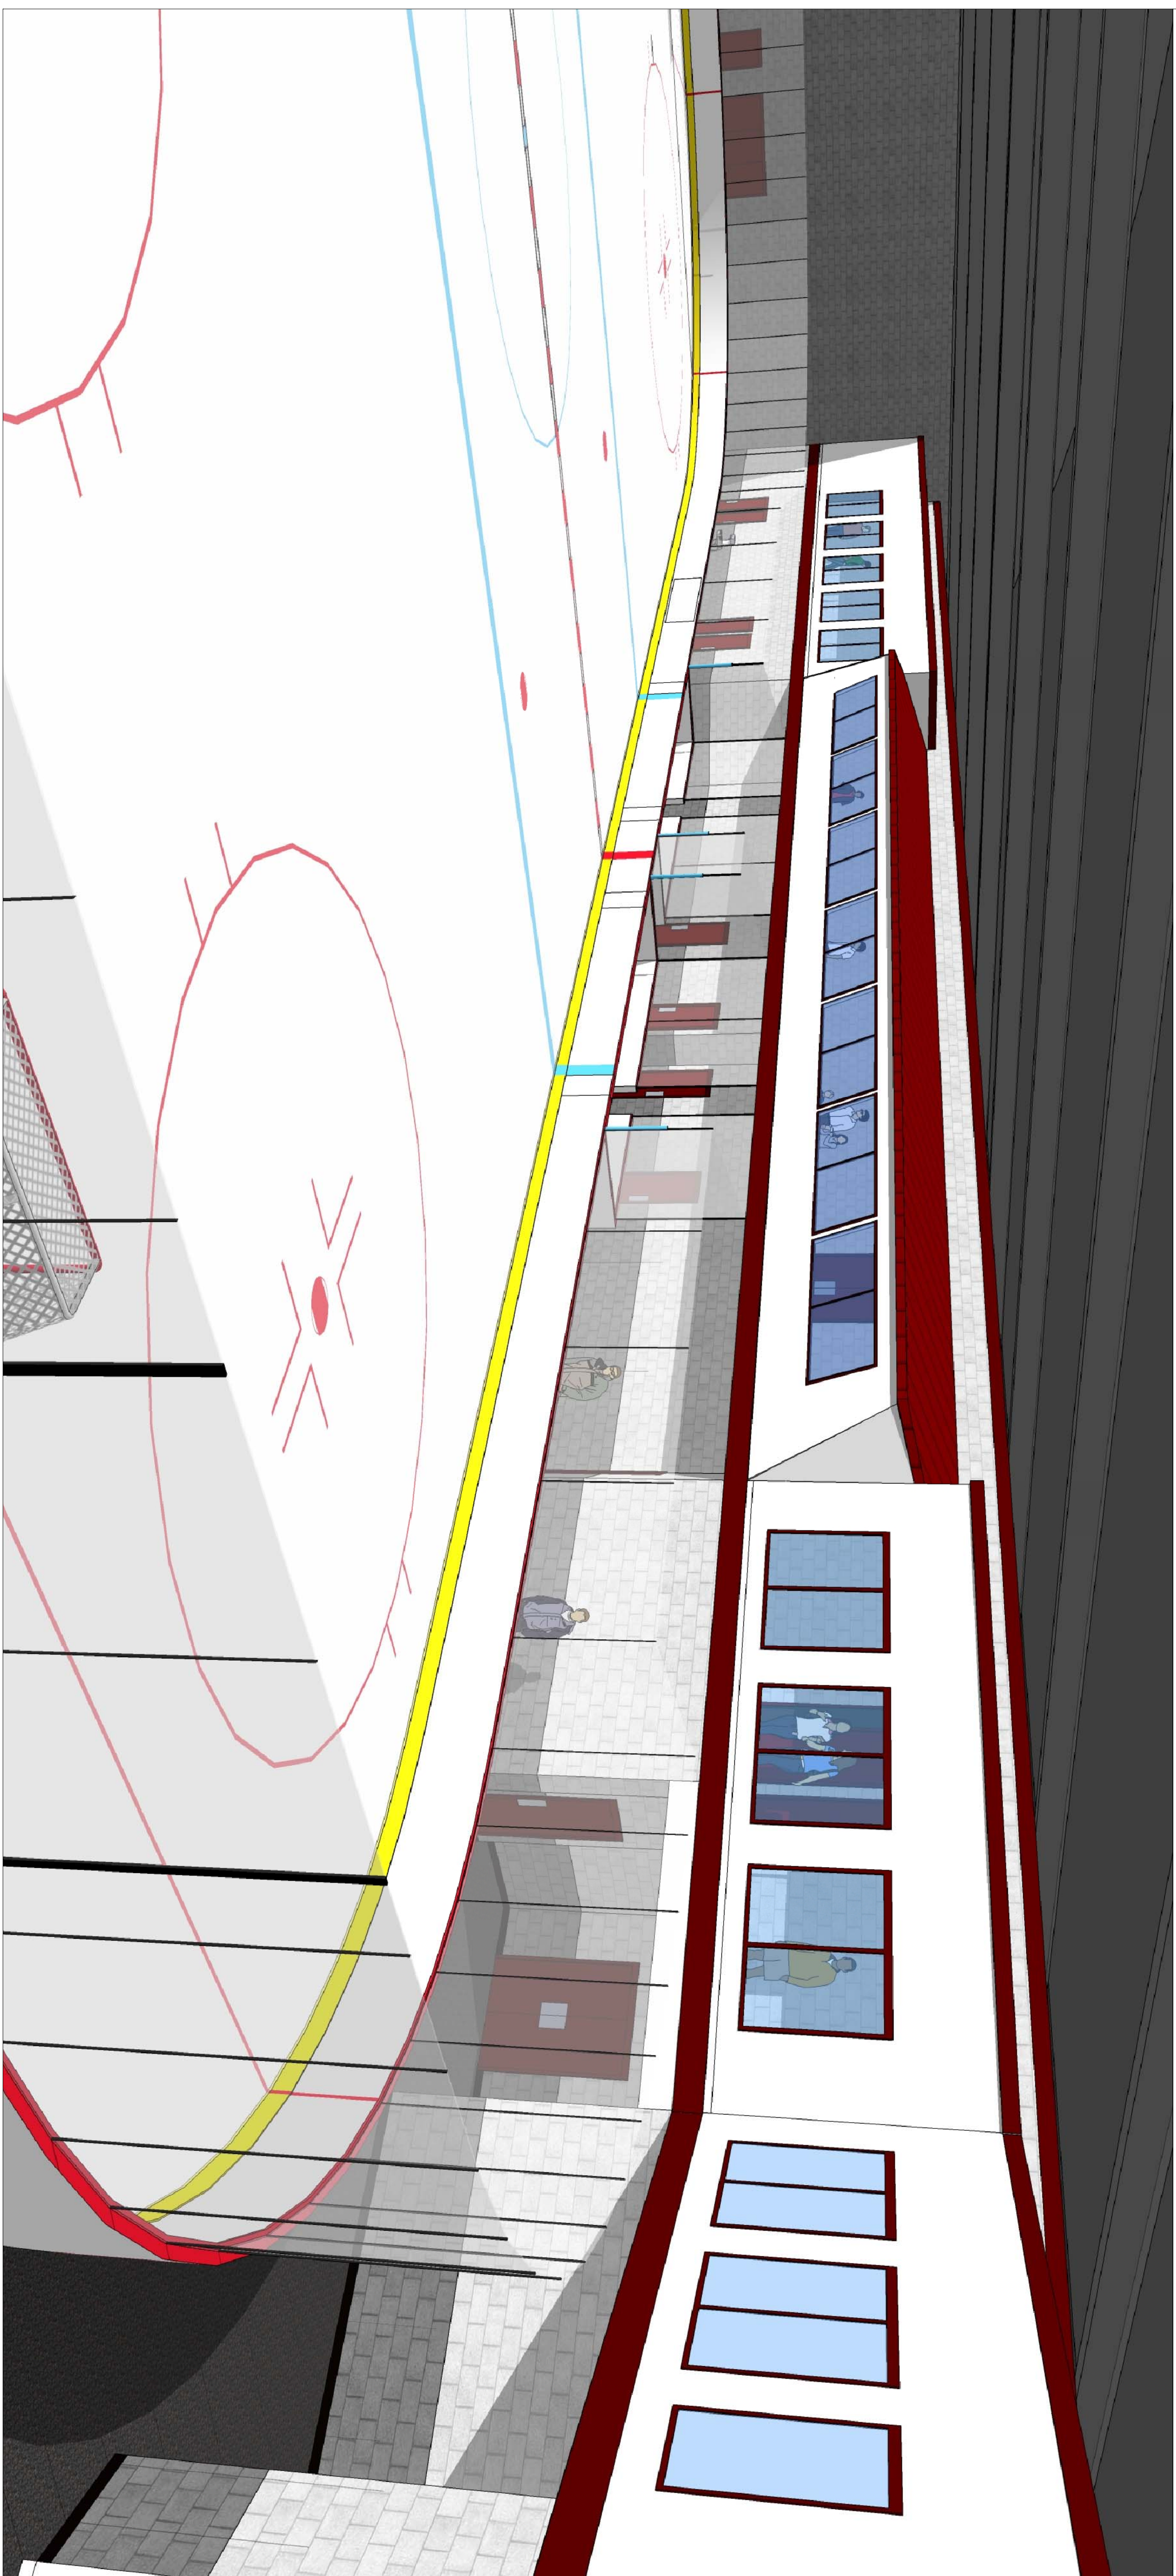

ARCHITECTURAL RENDERING (INTERIOR EAST ELEVATION - ALTERNATE OPTION)

INTERIOR ARCHITECTURAL RENDERING (ALTERNATE OPTION)

SHEET	DATE	REVISION	DATE
A-1b	07-15-13		
	DRAWN BY		
	MAT MCDONALD		

WAKOTA ICE ARENA
REMODEL & ADDITION
 141 6TH STREET SOUTH
 SOUTH ST. PAUL, MINNESOTA 55075

I hereby certify that this Plan, Specification, or Report was prepared by me or under my direct supervision and that I am a duly Licensed Architect under the laws of the State of Minnesota.
 Richard V. Krumm
 Date _____ Reg. No. 13013 _____

RVK
ARCHITECTS
 516 TROUT BROOK DRIVE
 ROBERTS, WISCONSIN 54023
 (651) 738-0021 - dkrumm@rvkarchitects.com